




01 PLANTA BAIXA
ESCALA 1/50

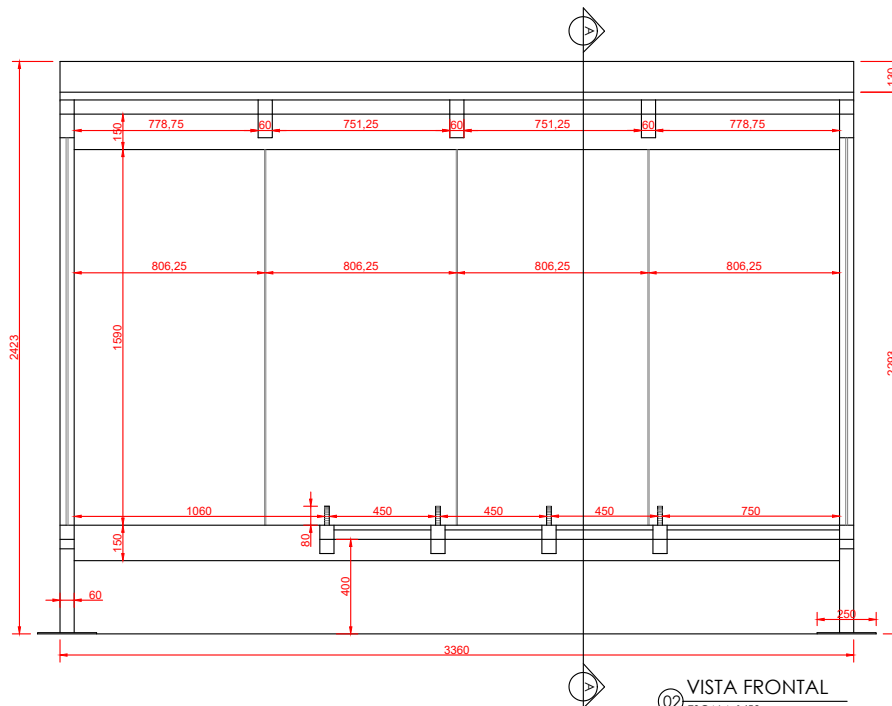

02 VISTA FRONTAL
ESCALA 1/50

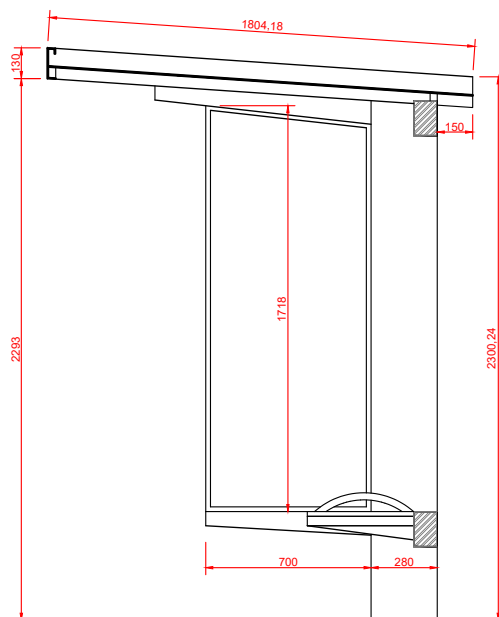

03 CORTE AA
ESCALA 1/50

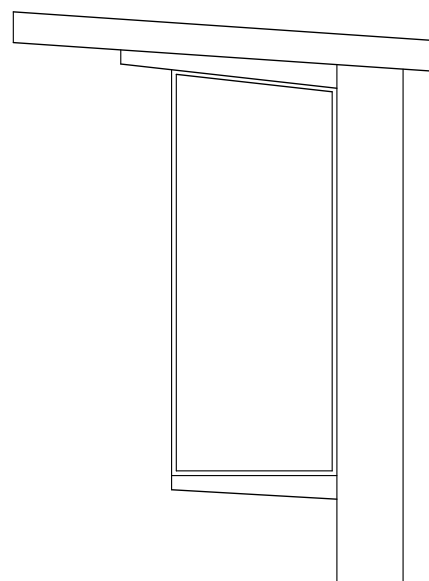

04 VISTA LATERAL
ESCALA 1/50